


DG12NF4043

LAYING OF 11 KV FDR FROM DDU MARG GRID TO TURKMAN GATE HOUSING COMPLEX

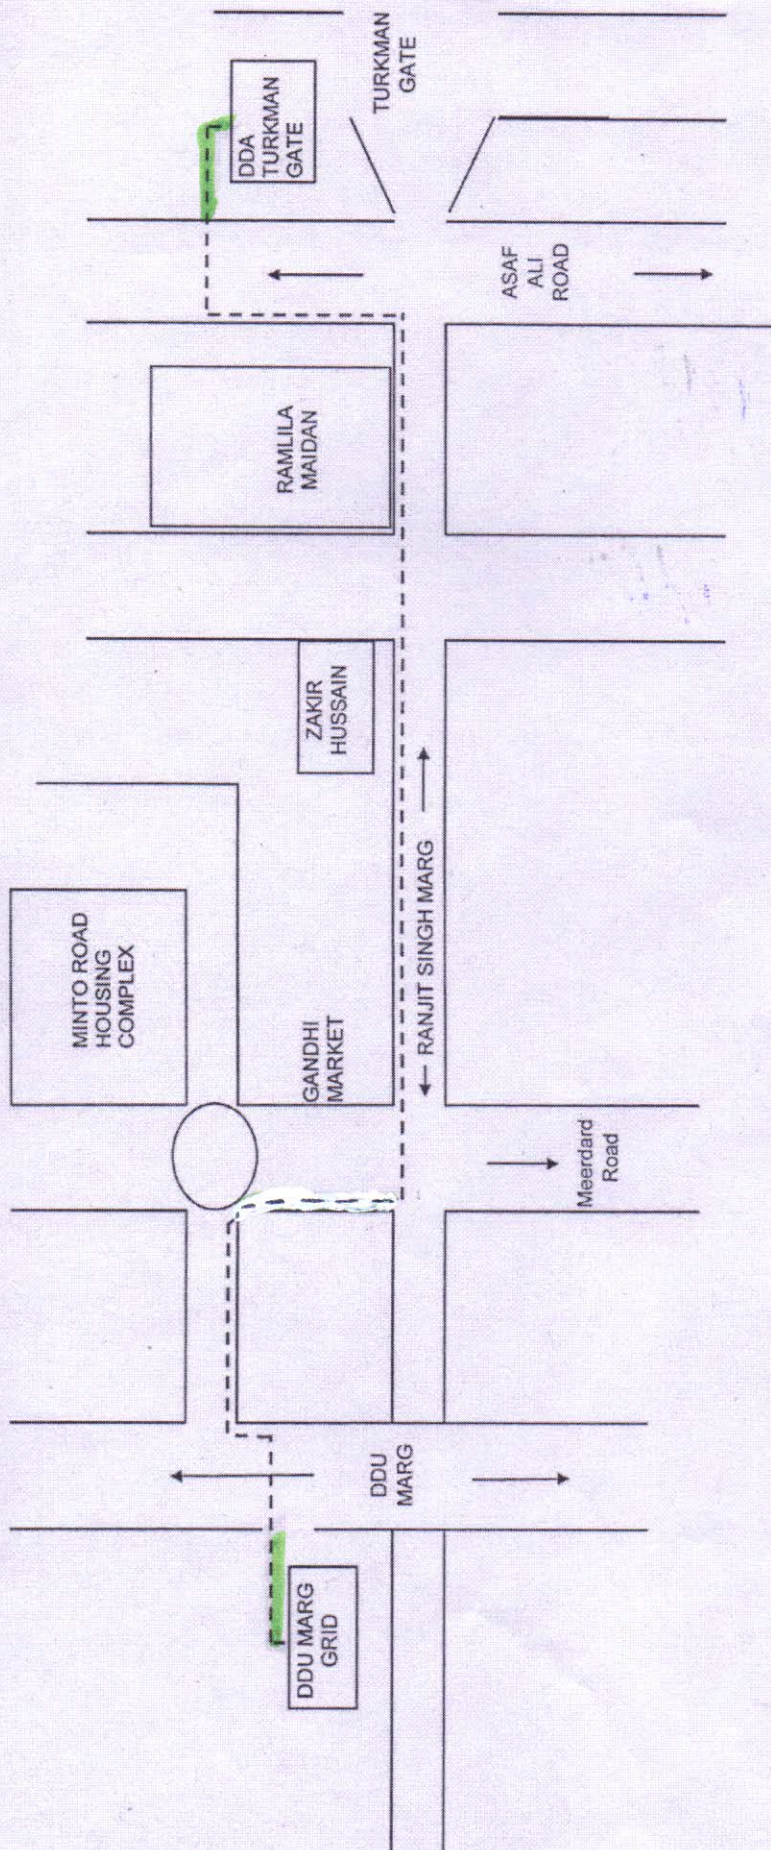

R. Raj
R. RAJESH KANNAN
Manager (O&M) Div. DRO
E. No. 41001441
BSES Yamuna Power Ltd.