
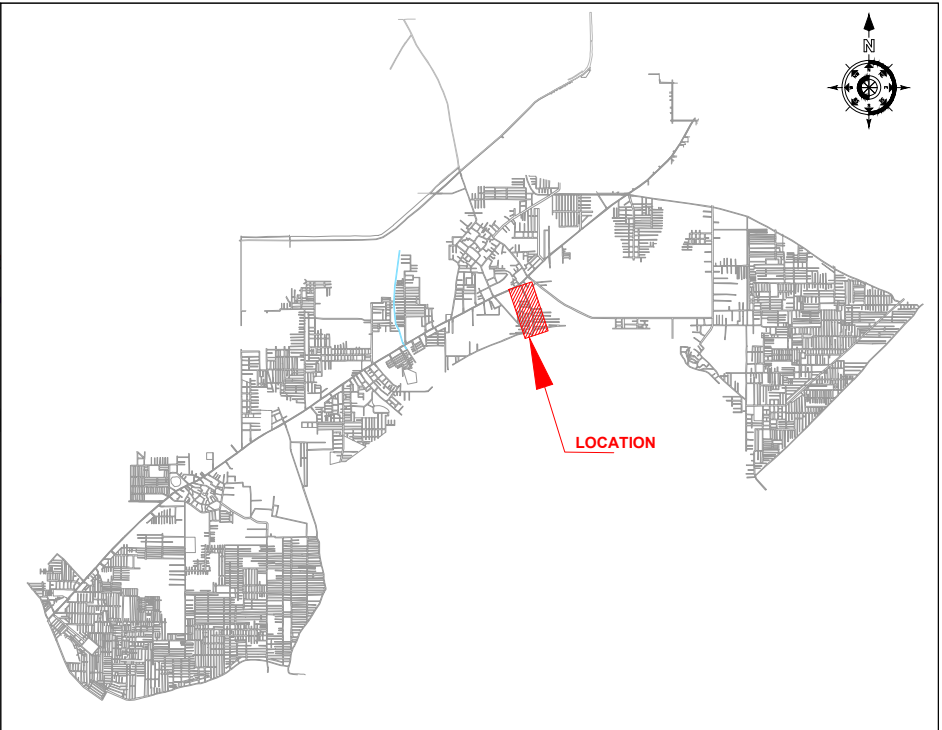


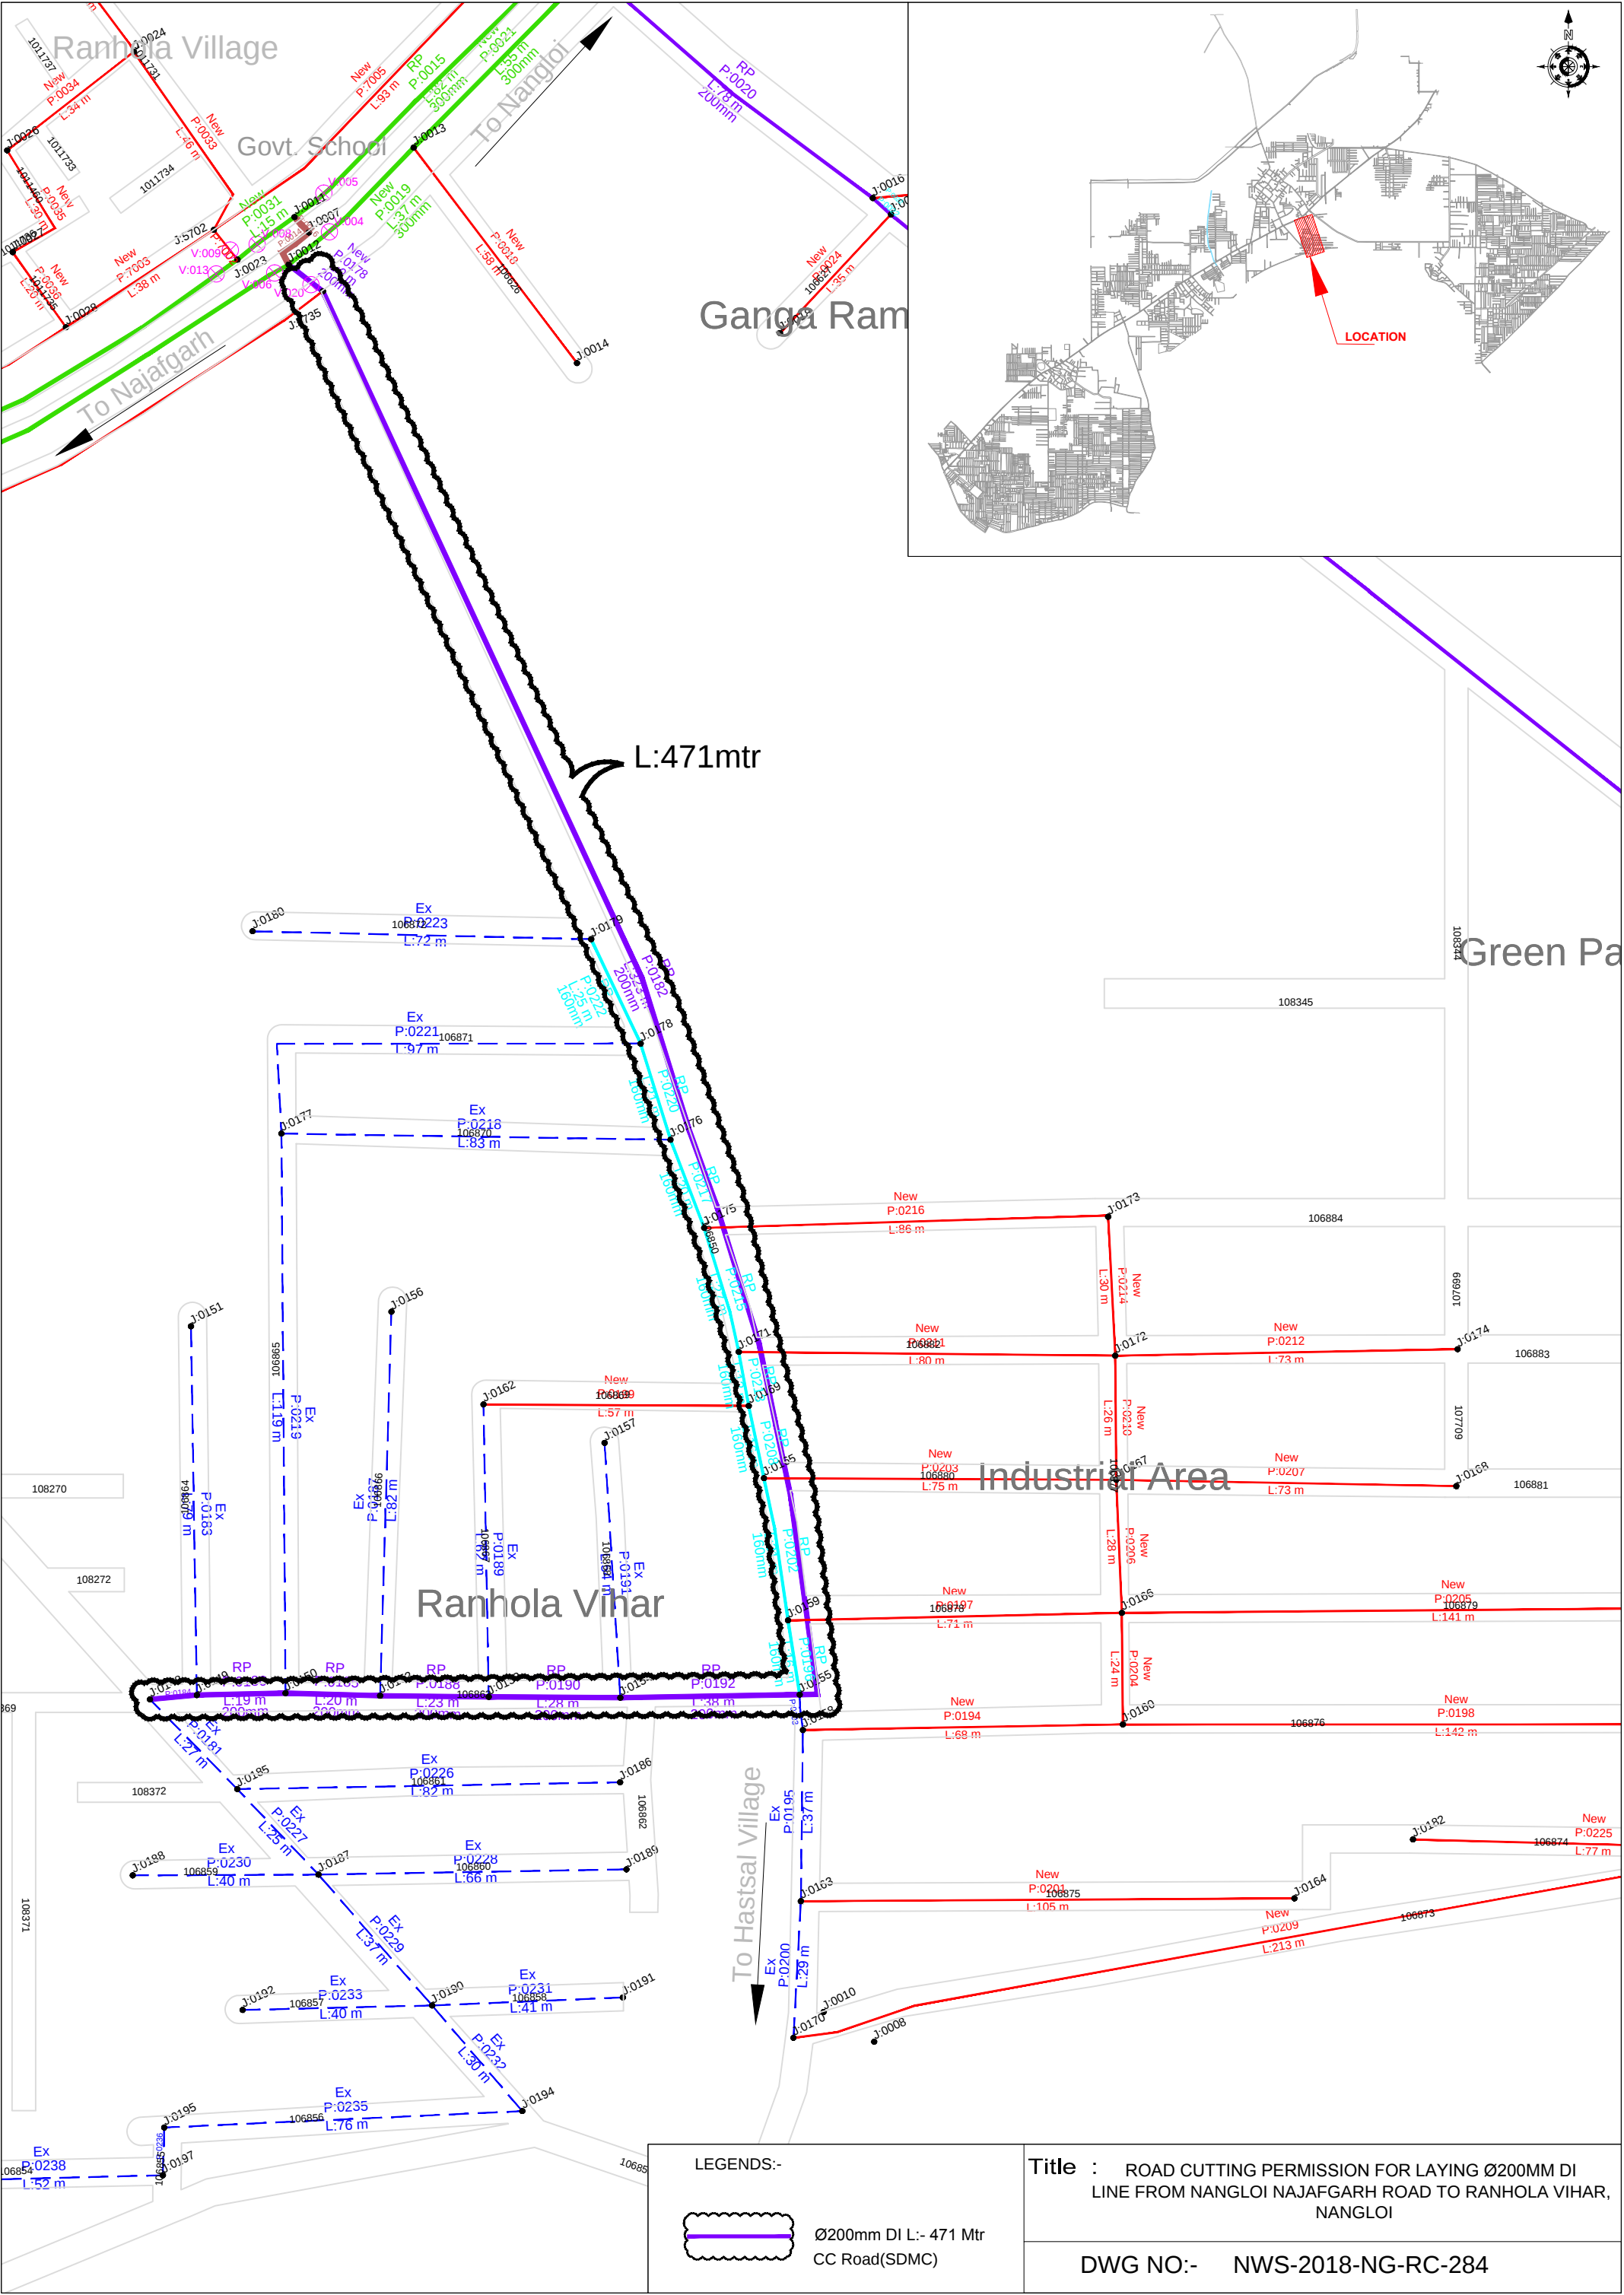

LEGENDS:-

 Ø200mm DI L:- 471 Mtr
CC Road(SDMC)

Title : ROAD CUTTING PERMISSION FOR LAYING Ø200MM DI LINE FROM NANGLOI NAJAFGARH ROAD TO RANHOLA VIHAR, NANGLOI

DWG NO:- NWS-2018-NG-RC-284